


**NOTE:** PAINT METAL BOX AND DOOR,  
BOTH INSIDE AND OUTSIDE, WITH ONE  
COAT OF VINYL WASH PRIMER AND ONE  
COAT OF DARK OLIVE GREEN ENAMEL.

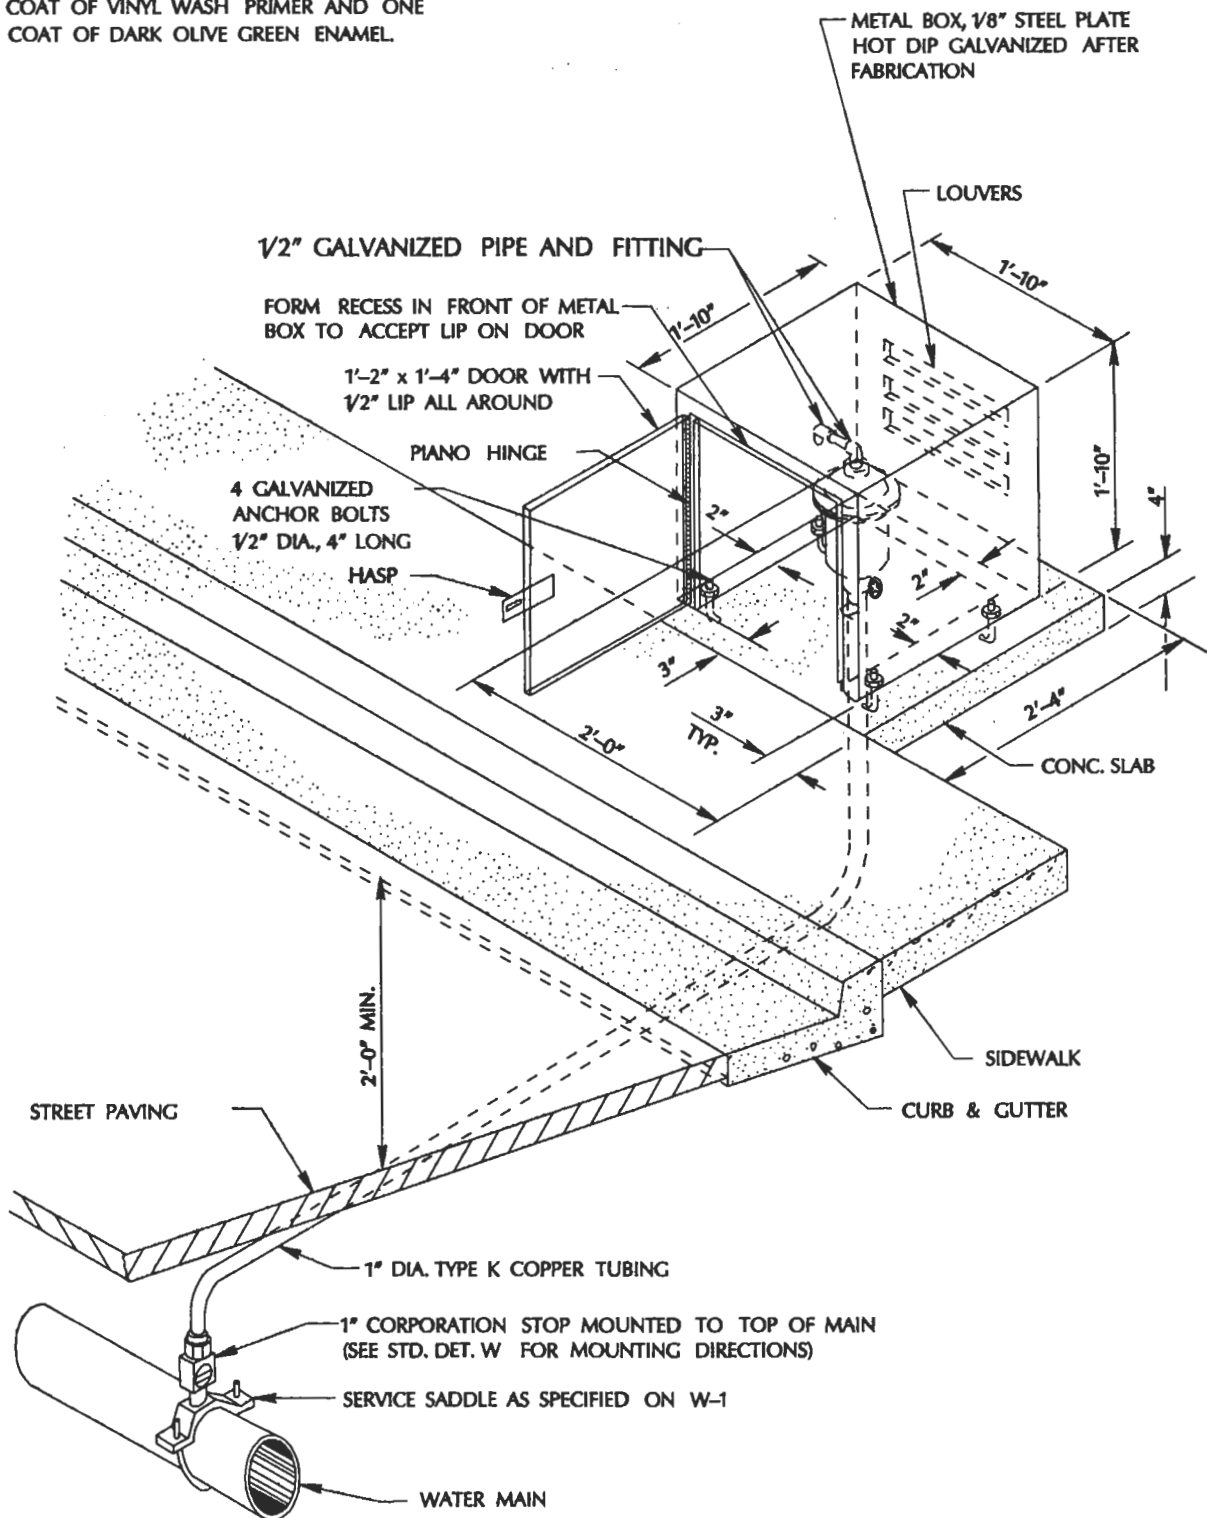

APPROVED BY

DATE

# **AIR RELIEF VALVE & SAMPLING STATION ASSEMBLY**

DEPARTMENT OF PUBLIC WORKS



DRAWING  
NO.

**W-12**